


CHURCH ROAD

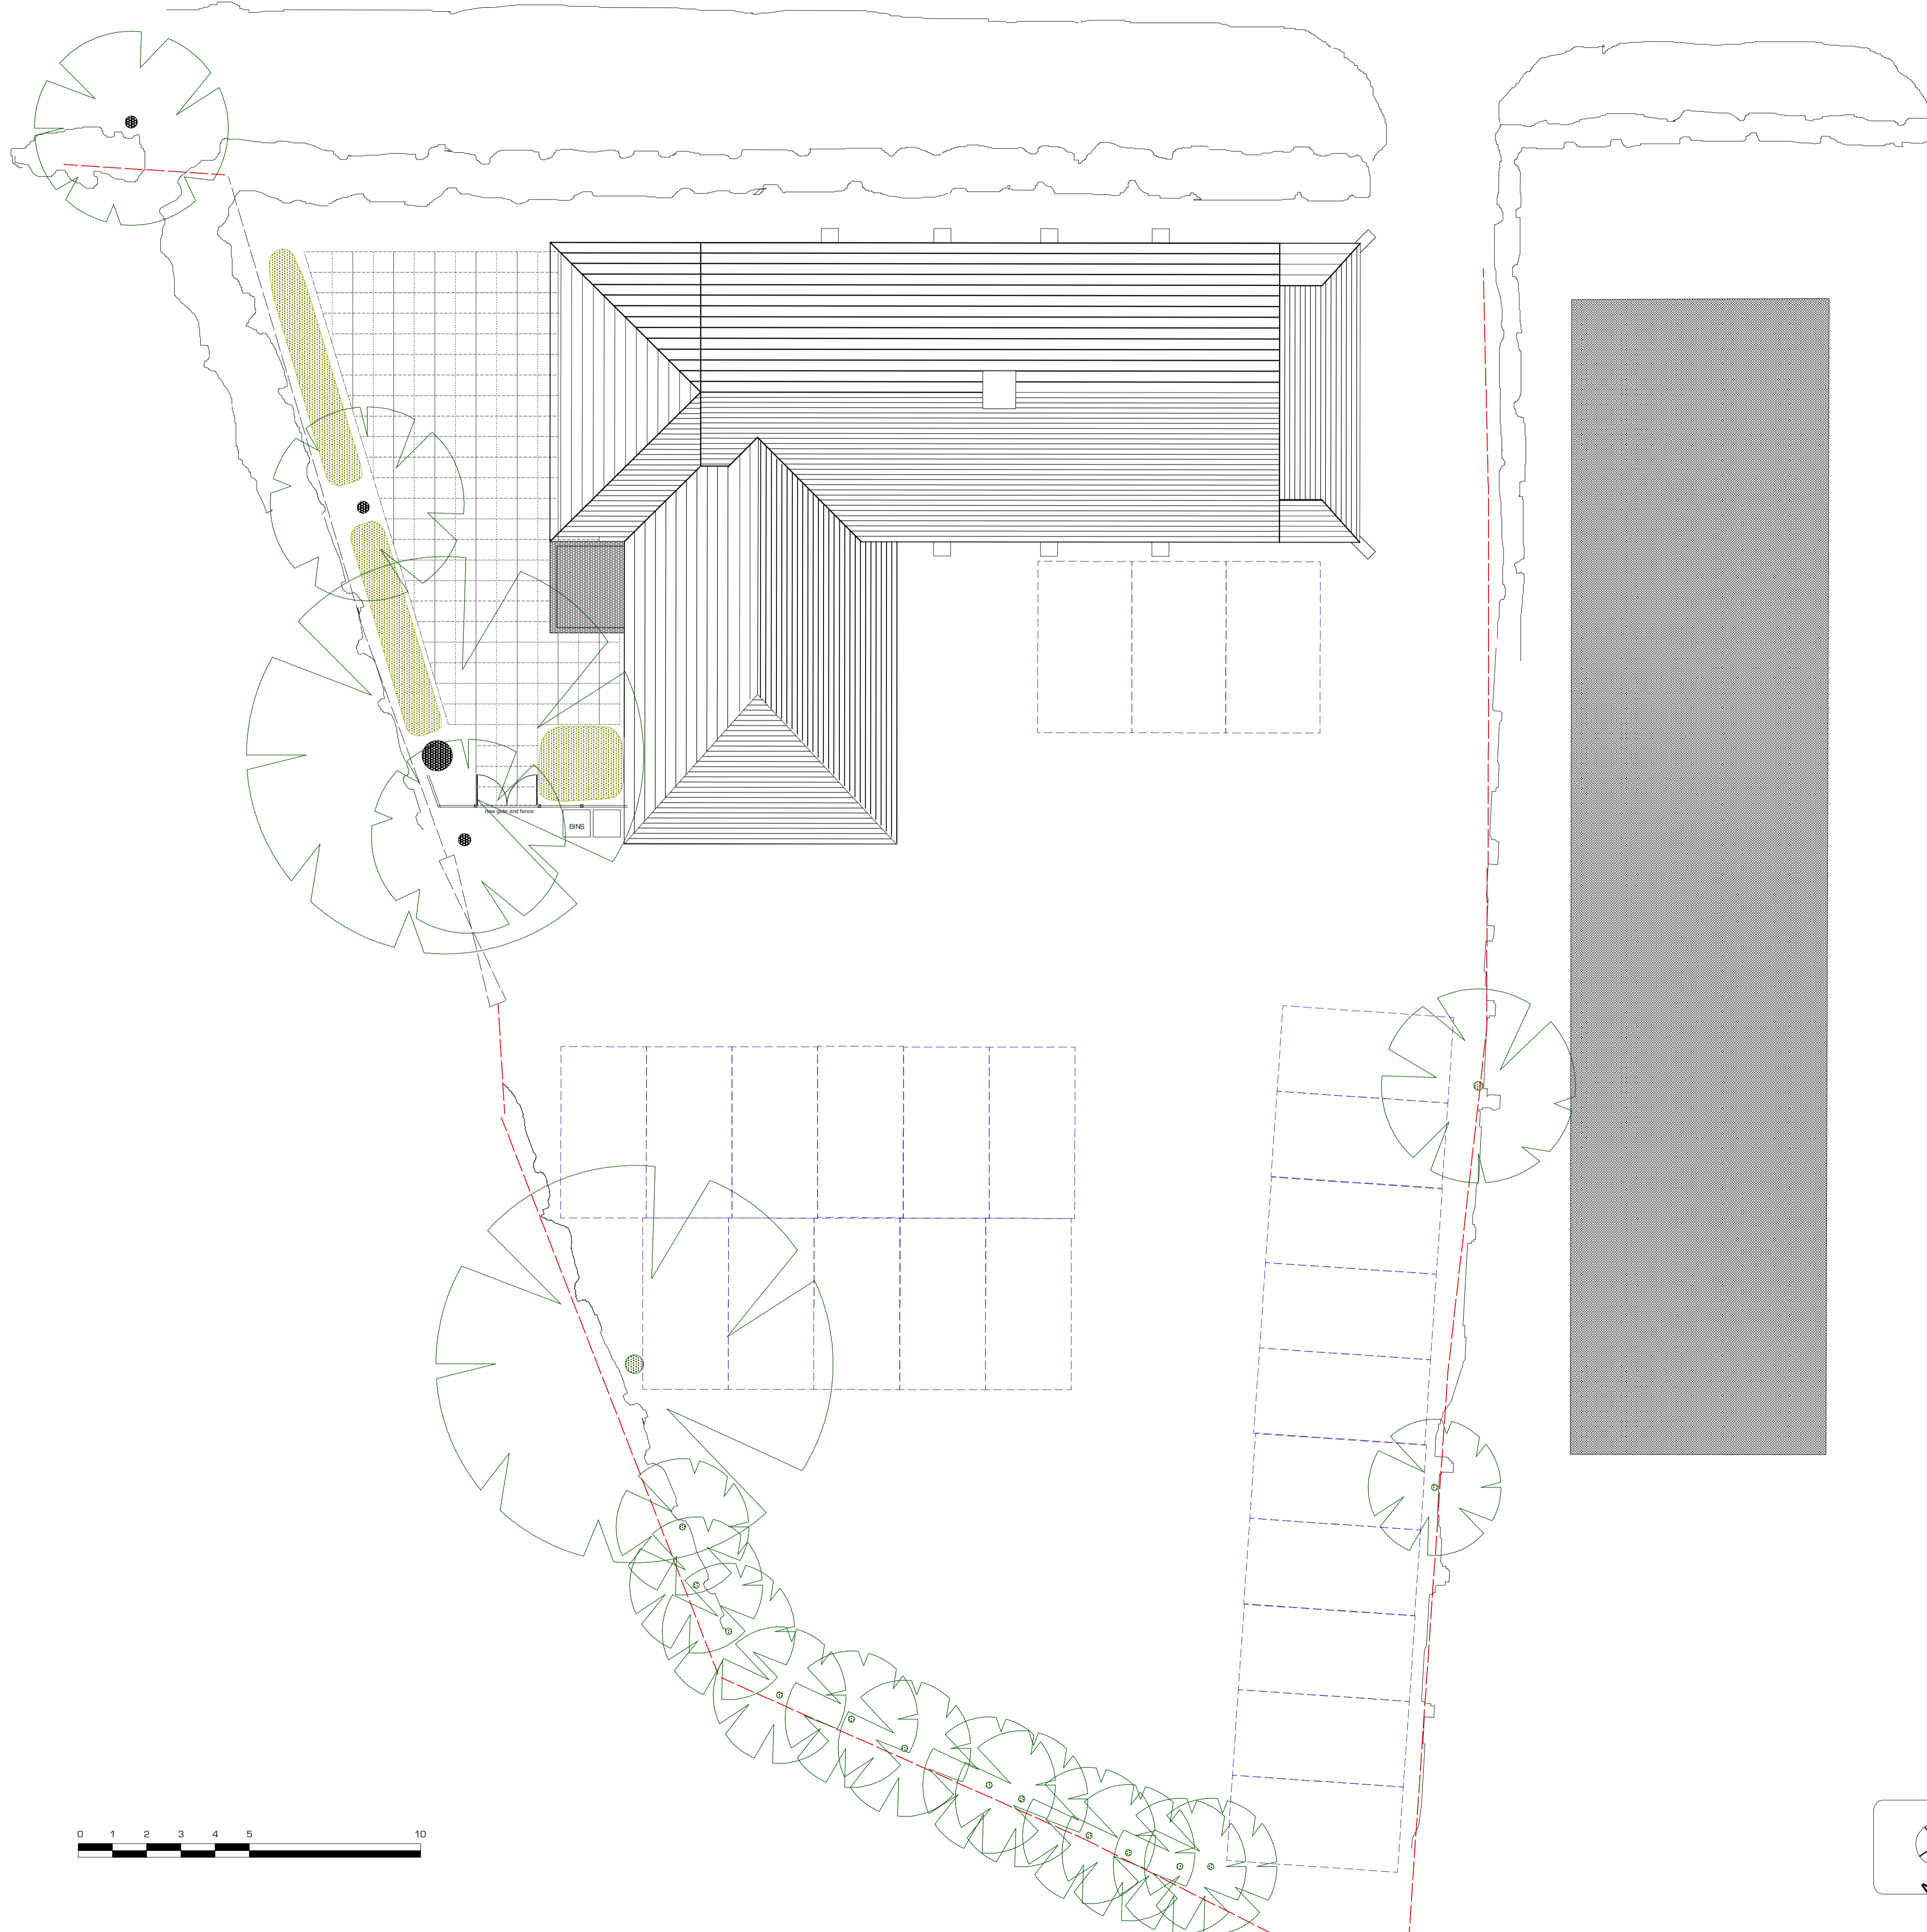

	<small>NOTE: DO NOT SCALE FROM THIS DRAWING. ALL DIMENSIONS TO BE CHECKED ON SITE.</small> <small>THIS DRAWING IS TO BE READ IN CONJUNCTION WITH ALL RELEVANT ARCHITECTS AND ENGINEERS SPECIFICATIONS.</small> <small>ALL WORKS TO COMPLY TO THE CURRENT BUILDING CODES AND LAWS.</small> <small>ALL DISCREPANCIES TO BE REPORTED TO THE ARCHITECT IMMEDIATELY.</small> <small>CONSIDERS REGARDING CONSTRUCTION, PRODUCTION METHODS OR STRUCTURE SHALL BE REPORTED TO THE ARCHITECT AS SOON AS POSSIBLE.</small>		<small>PROJECT:</small> Neighbours Hall Church Road	<small>STATUS:</small> PRELIMINARY	<small>SIZE:</small> A1	<small>TITLE:</small> PROPOSED SITE PLAN
	<small>CLIENT:</small> Neighbours Hall Committee	<small>DRAWN BY:</small> S.J.E.	<small>APPROVED:</small>	<small>NO.:</small>	<small>NO.:</small> NH / 103	
<small>DESIGN:</small> S.J. Ewins 01844 279 085	<small>DATE:</small> AUG.15	<small>SCALE:</small> 1:100@A1				